


**LEGEND OF SPACES
New Field House**


- 1. MULTIPURPOSE SPACE
WRESTLING
BASEBALL PRACTICE
BASKETBALL/VOLLEYBALL
MULTIPURPOSE ATHLETICS
- 2. TEAM TOILETS /SHOWERS
- 3. TEAM LOCKER ROOM
- 4. TRAINING ROOM
- 5. COACHES OFFICE /LOCKERS
- 6. STORAGE
- 7. PUBLIC TOILETS
- 8. CONCESSIONS

1 FIELD HOUSE FLOOR PLAN
SCALE: 1/16" = 1'-0"

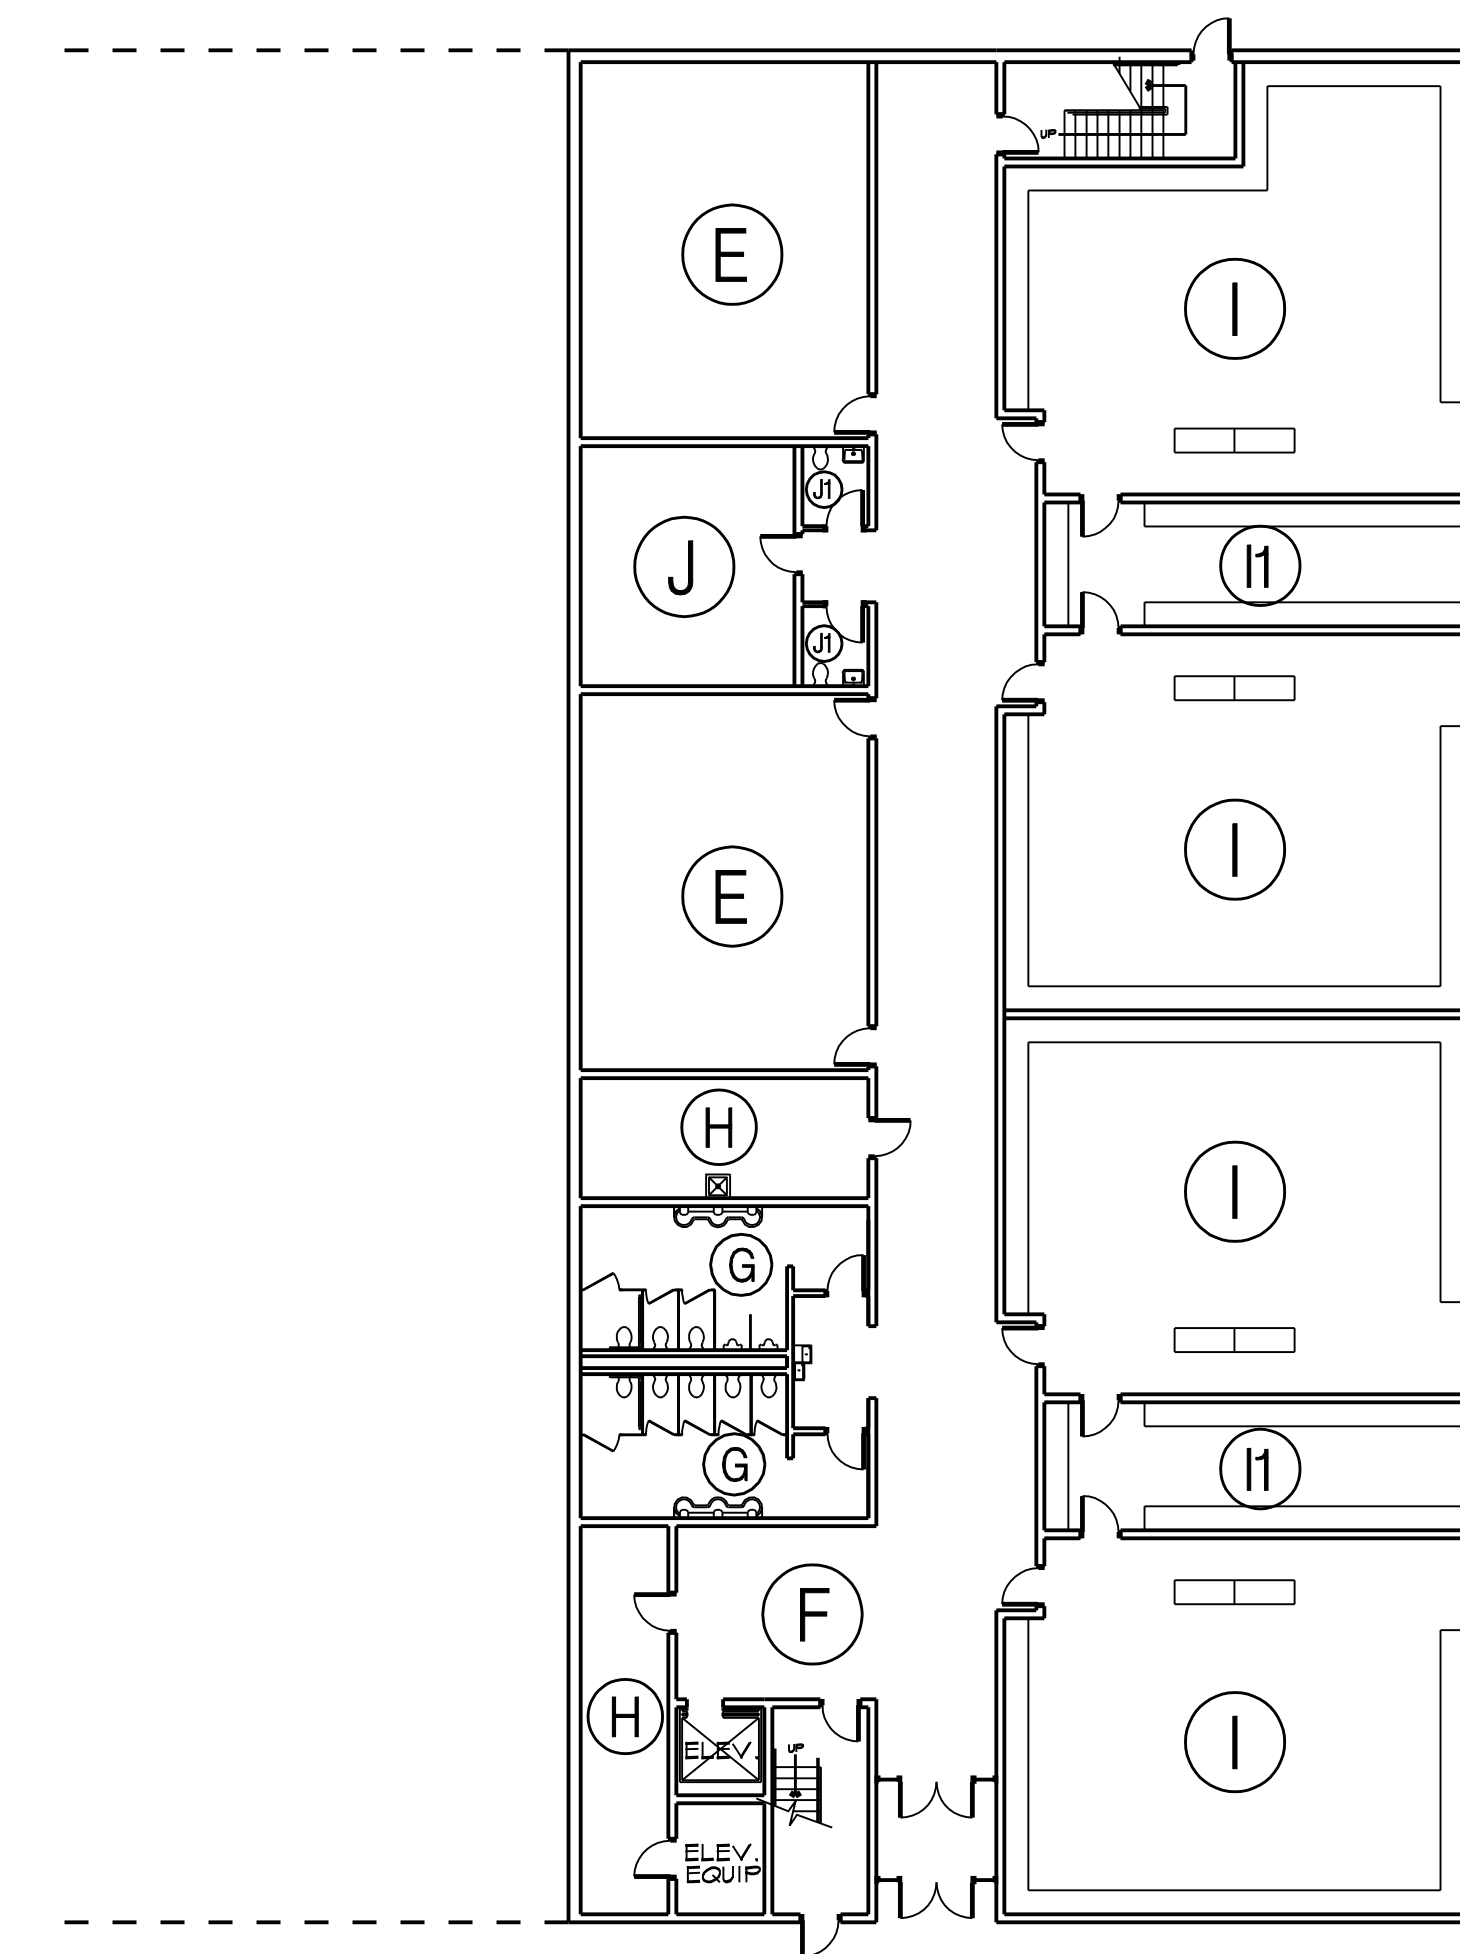

**LEGEND OF SPACES
New Arts Wing Addition**

- A. MULTIPURPOSE SPACE - FLOOR ABOVE
- B. STAGE - FLOOR ABOVE
- C. MUSIC STUDIO - FLOOR ABOVE
- D. ART STUDIO - FLOOR ABOVE
- E. CLASSROOM
- F. LOBBY /COMMONS
- G. BOY'S & GIRL'S TOILETS
- H. BUILDING STORAGE & CUSTODIAL
- I. SCIENCE LAB
I1. SCIENCE PREPARATION /STORAGE
- J. TEACHER WORKROOM /PLANNING
J1. STAFF TOILETS

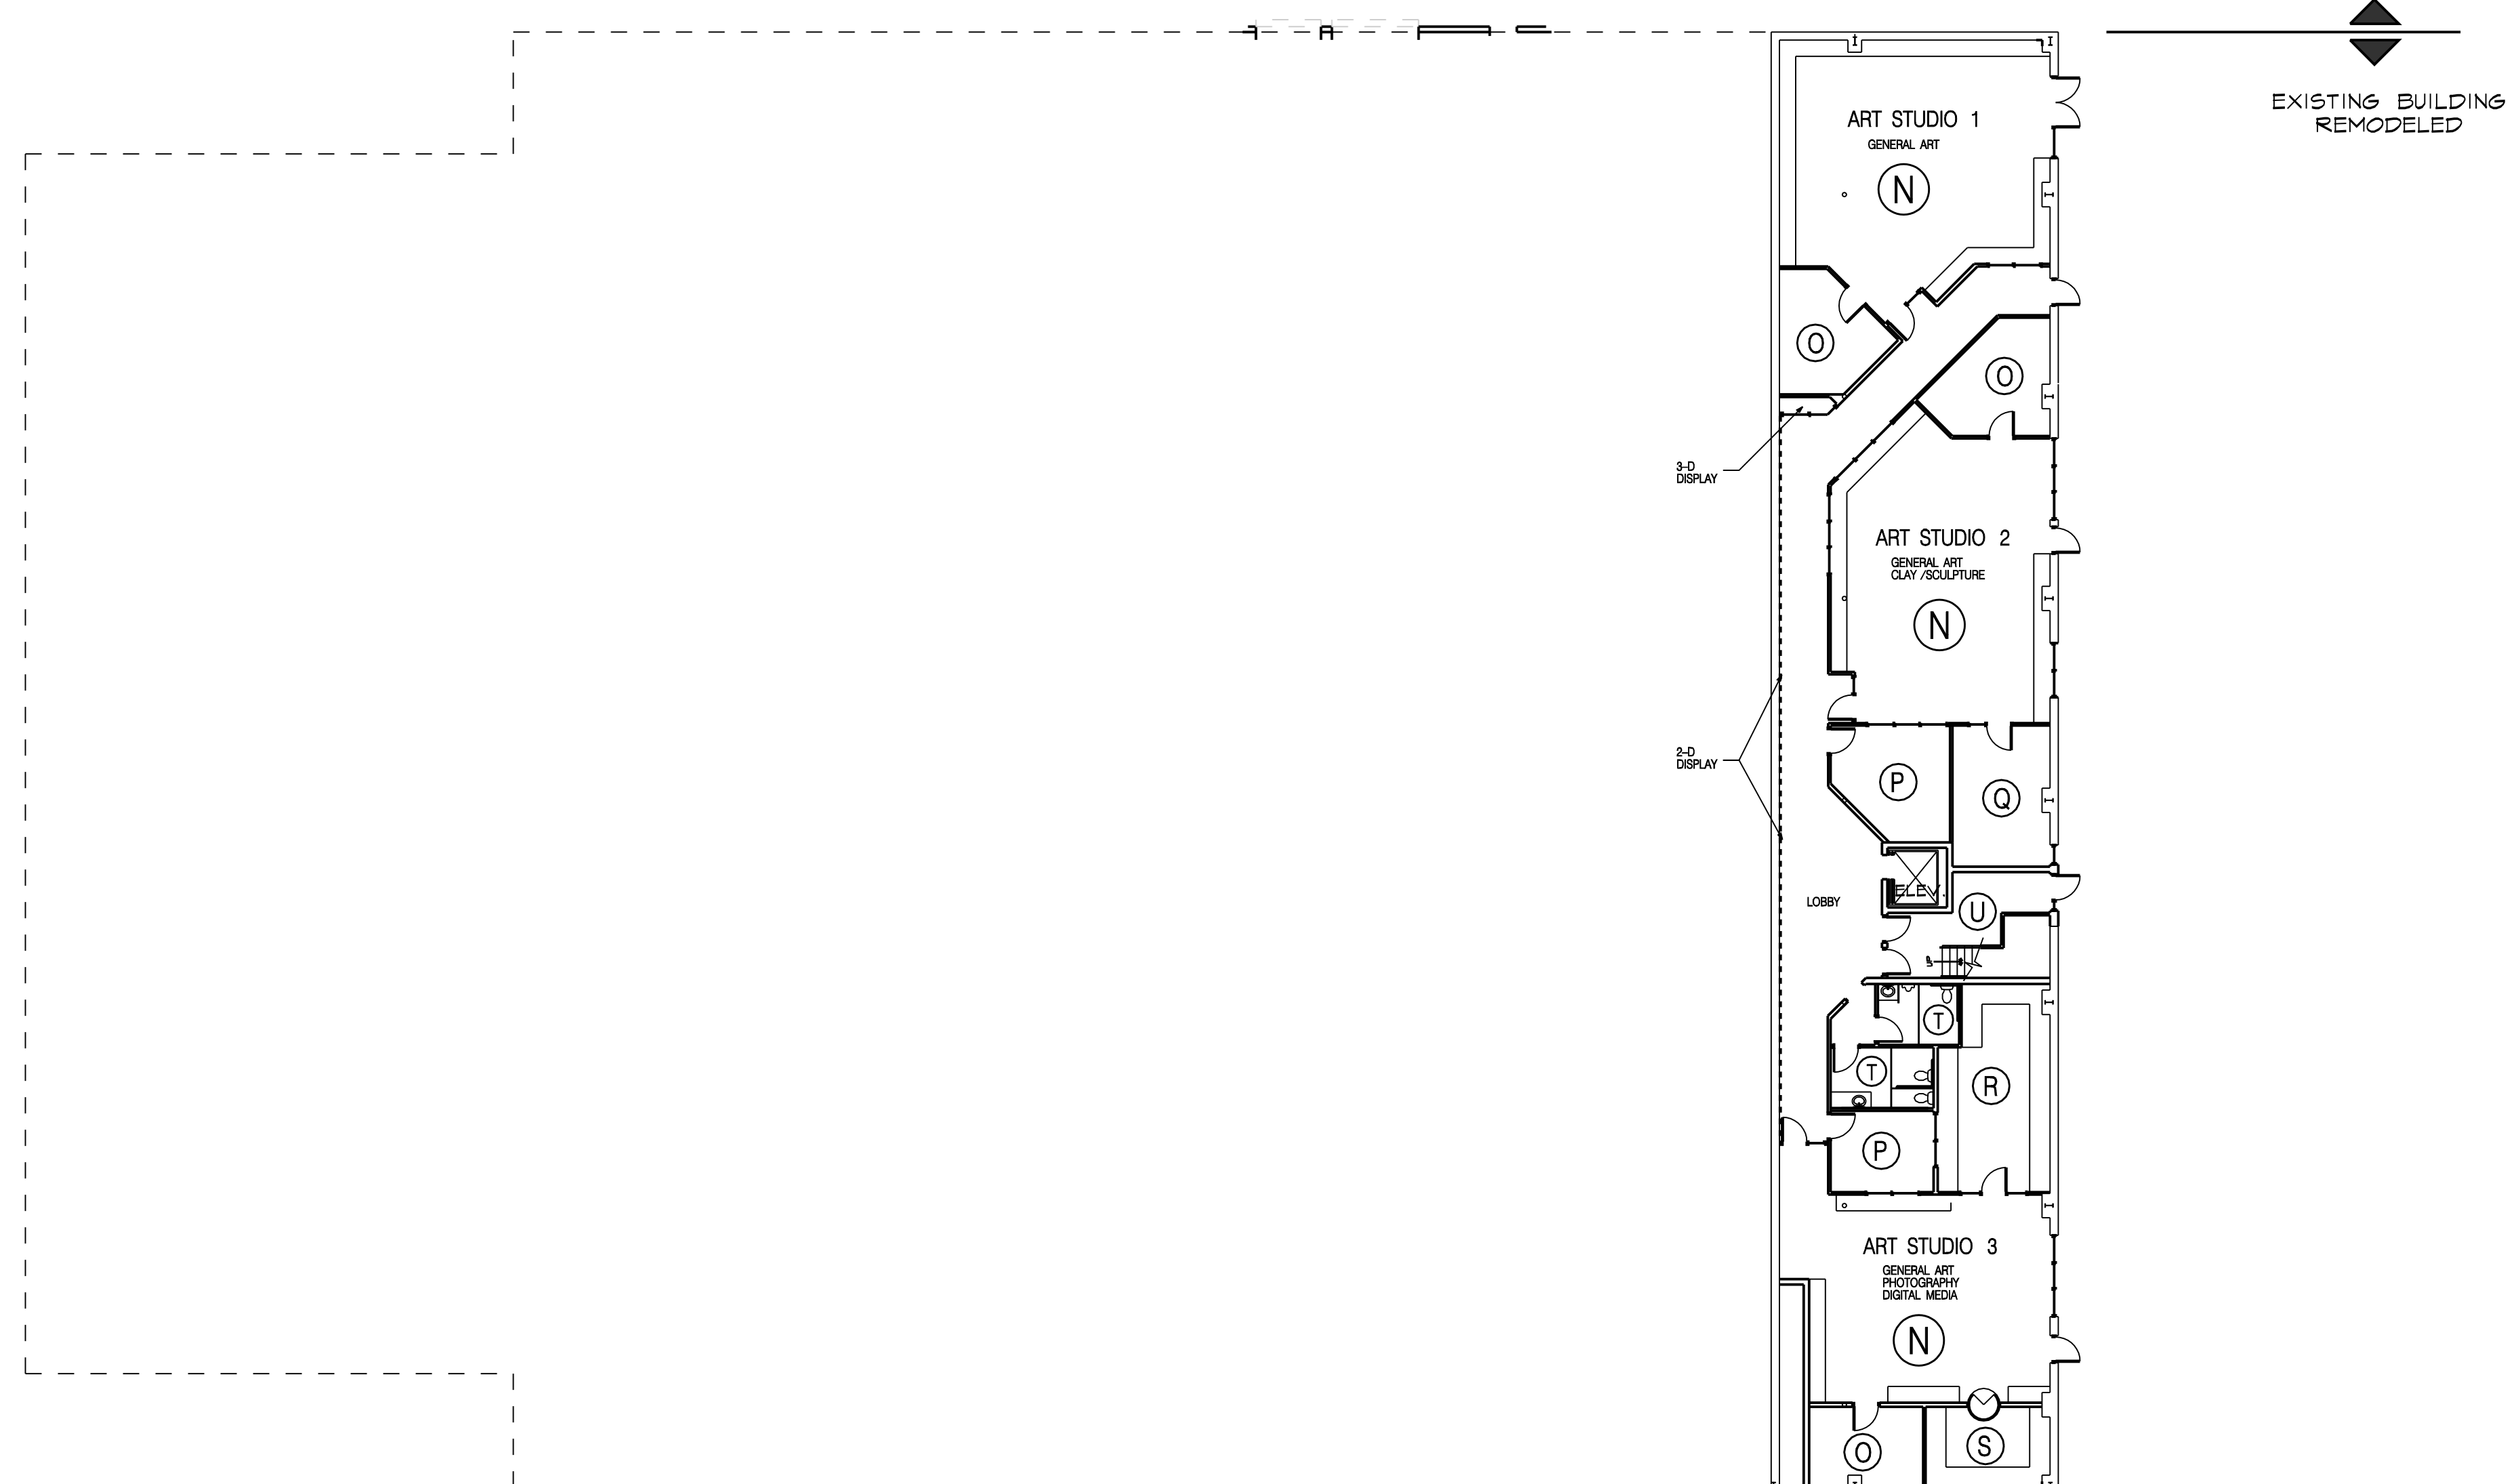

**LEGEND OF SPACES
Existing Building: Remodeling
Art Department**

- N. ART STUDIO
- O. ART STORAGE
- P. ART OFFICE
- Q. KILNS
- R. COMPUTER LAB
- S. DARK ROOM
- T. TOILETS
- U. NEW ELEVATOR & STAIRS

1 LOWER LEVEL FLOOR PLAN
SCALE: 1/16" = 1'-0"



February 8, 2008

MASTER PLAN FOR:

Cincinnati Christian Schools